




Llanwonno Energy Project


BESS and Substation Elevations

Scale 1 : 50 and 1: 100 @ A3
Date: 21/03/2025
Drwg: LO5-2p

Amendments:	Version
Client:	Produced by:
	 Hamon Wind and Solar Design

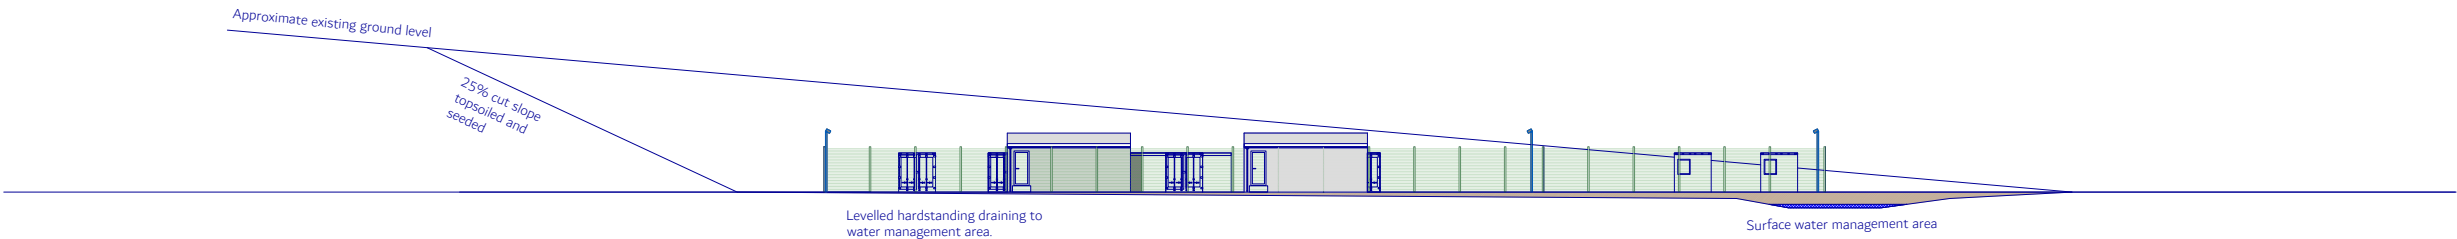

Elevation A

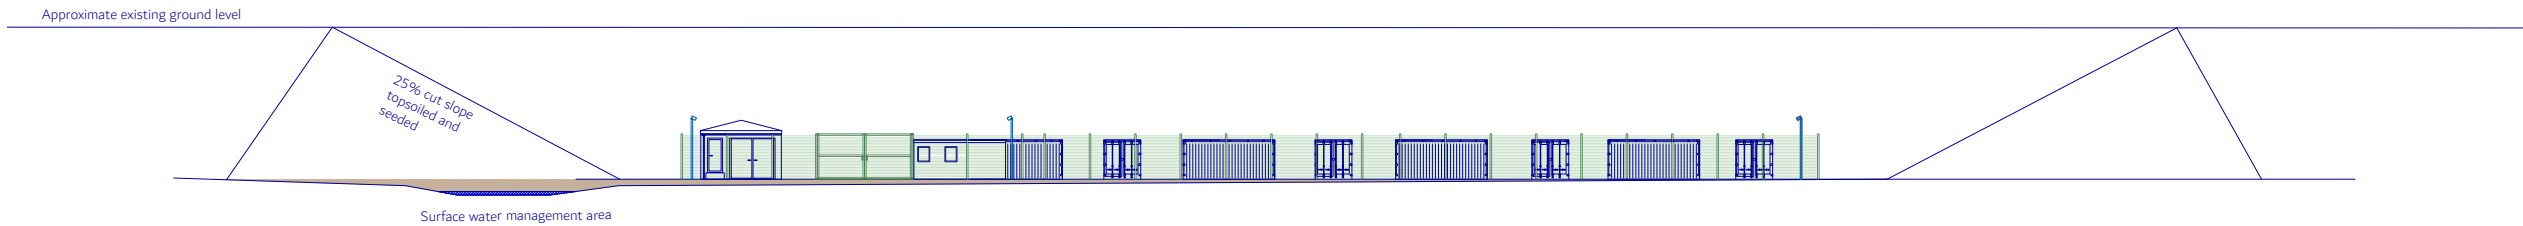

Elevation B

Scale 1:50