


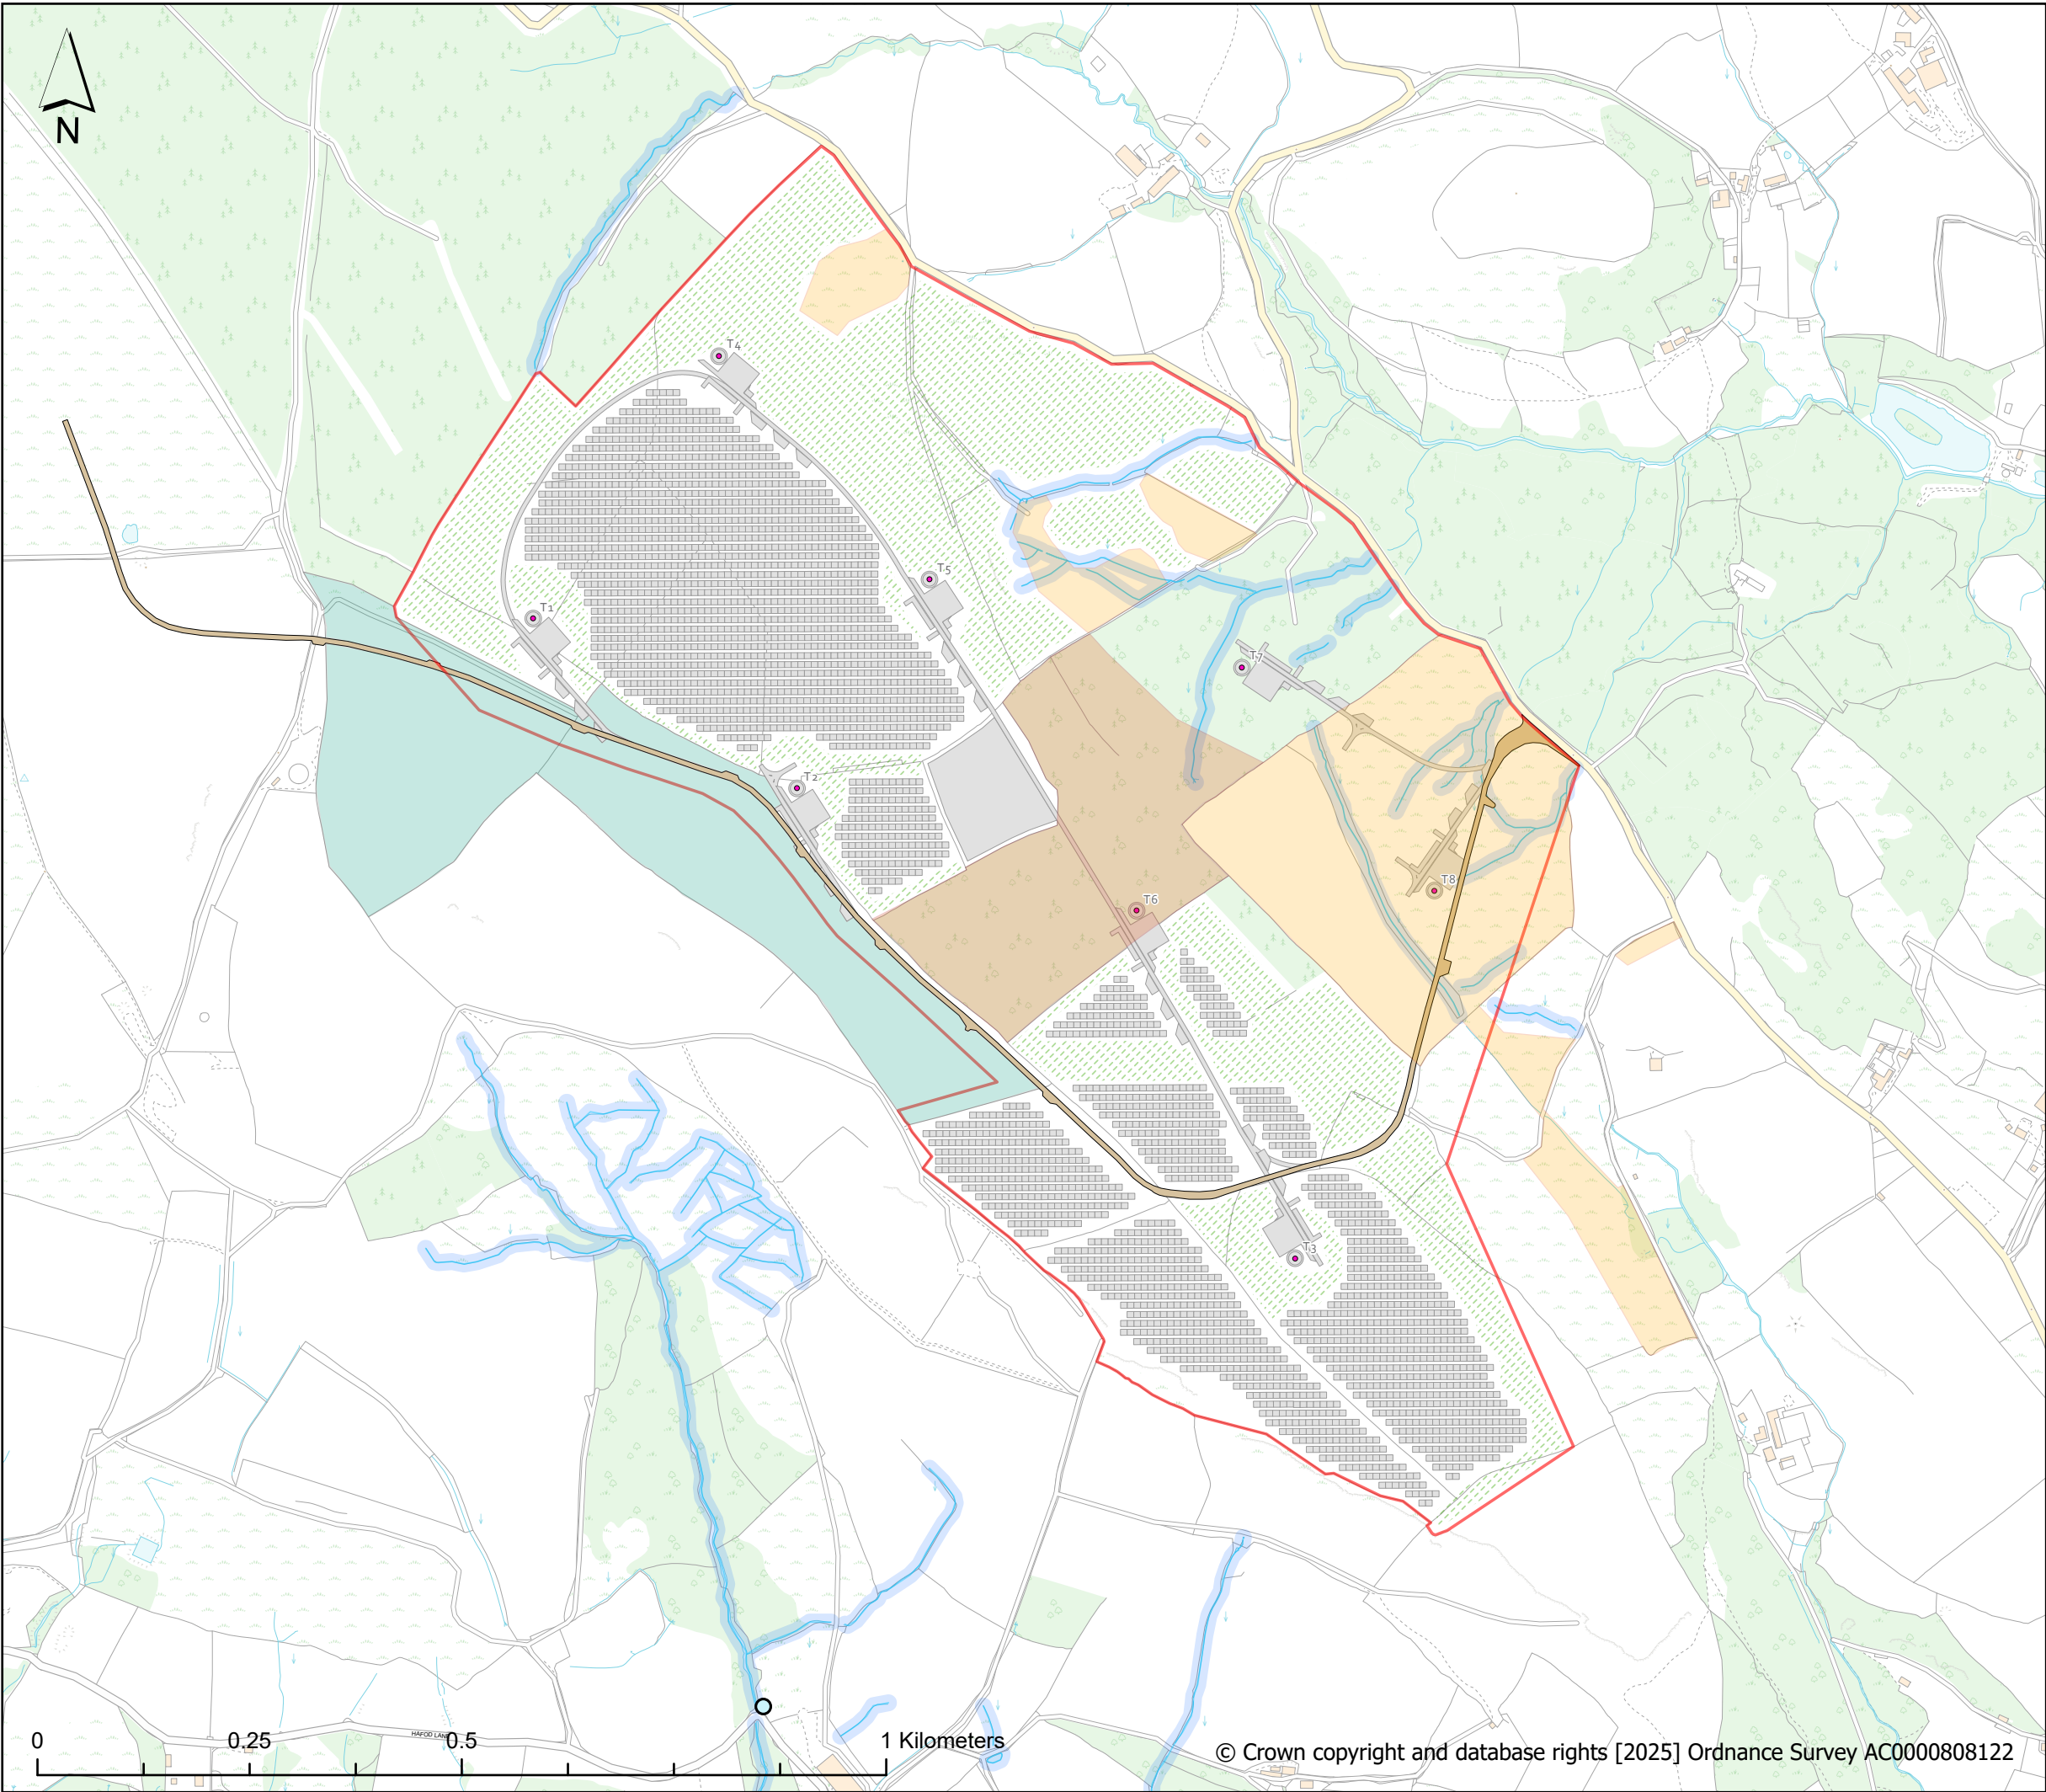

Llanwonno Energy Project

Constraints Plan: Ecology, Heritage and Water Courses.

Scale 1:7500
Date: 18/03/25
Drwg: L05-2h-part 2



- Site boundary
- Proposed Llanwonno Energy site elements
- Turbine locations
- Existing track
- Listed building
- Watercourses
- Watercourses 10m buffer
- Ecology - marsh / marshy grassland
- Ecology - scrub dense / continuous
- Ecology - area designated for Lapwing
- Ecology - improved grassland

Drawing revisions

Client

CENIN