


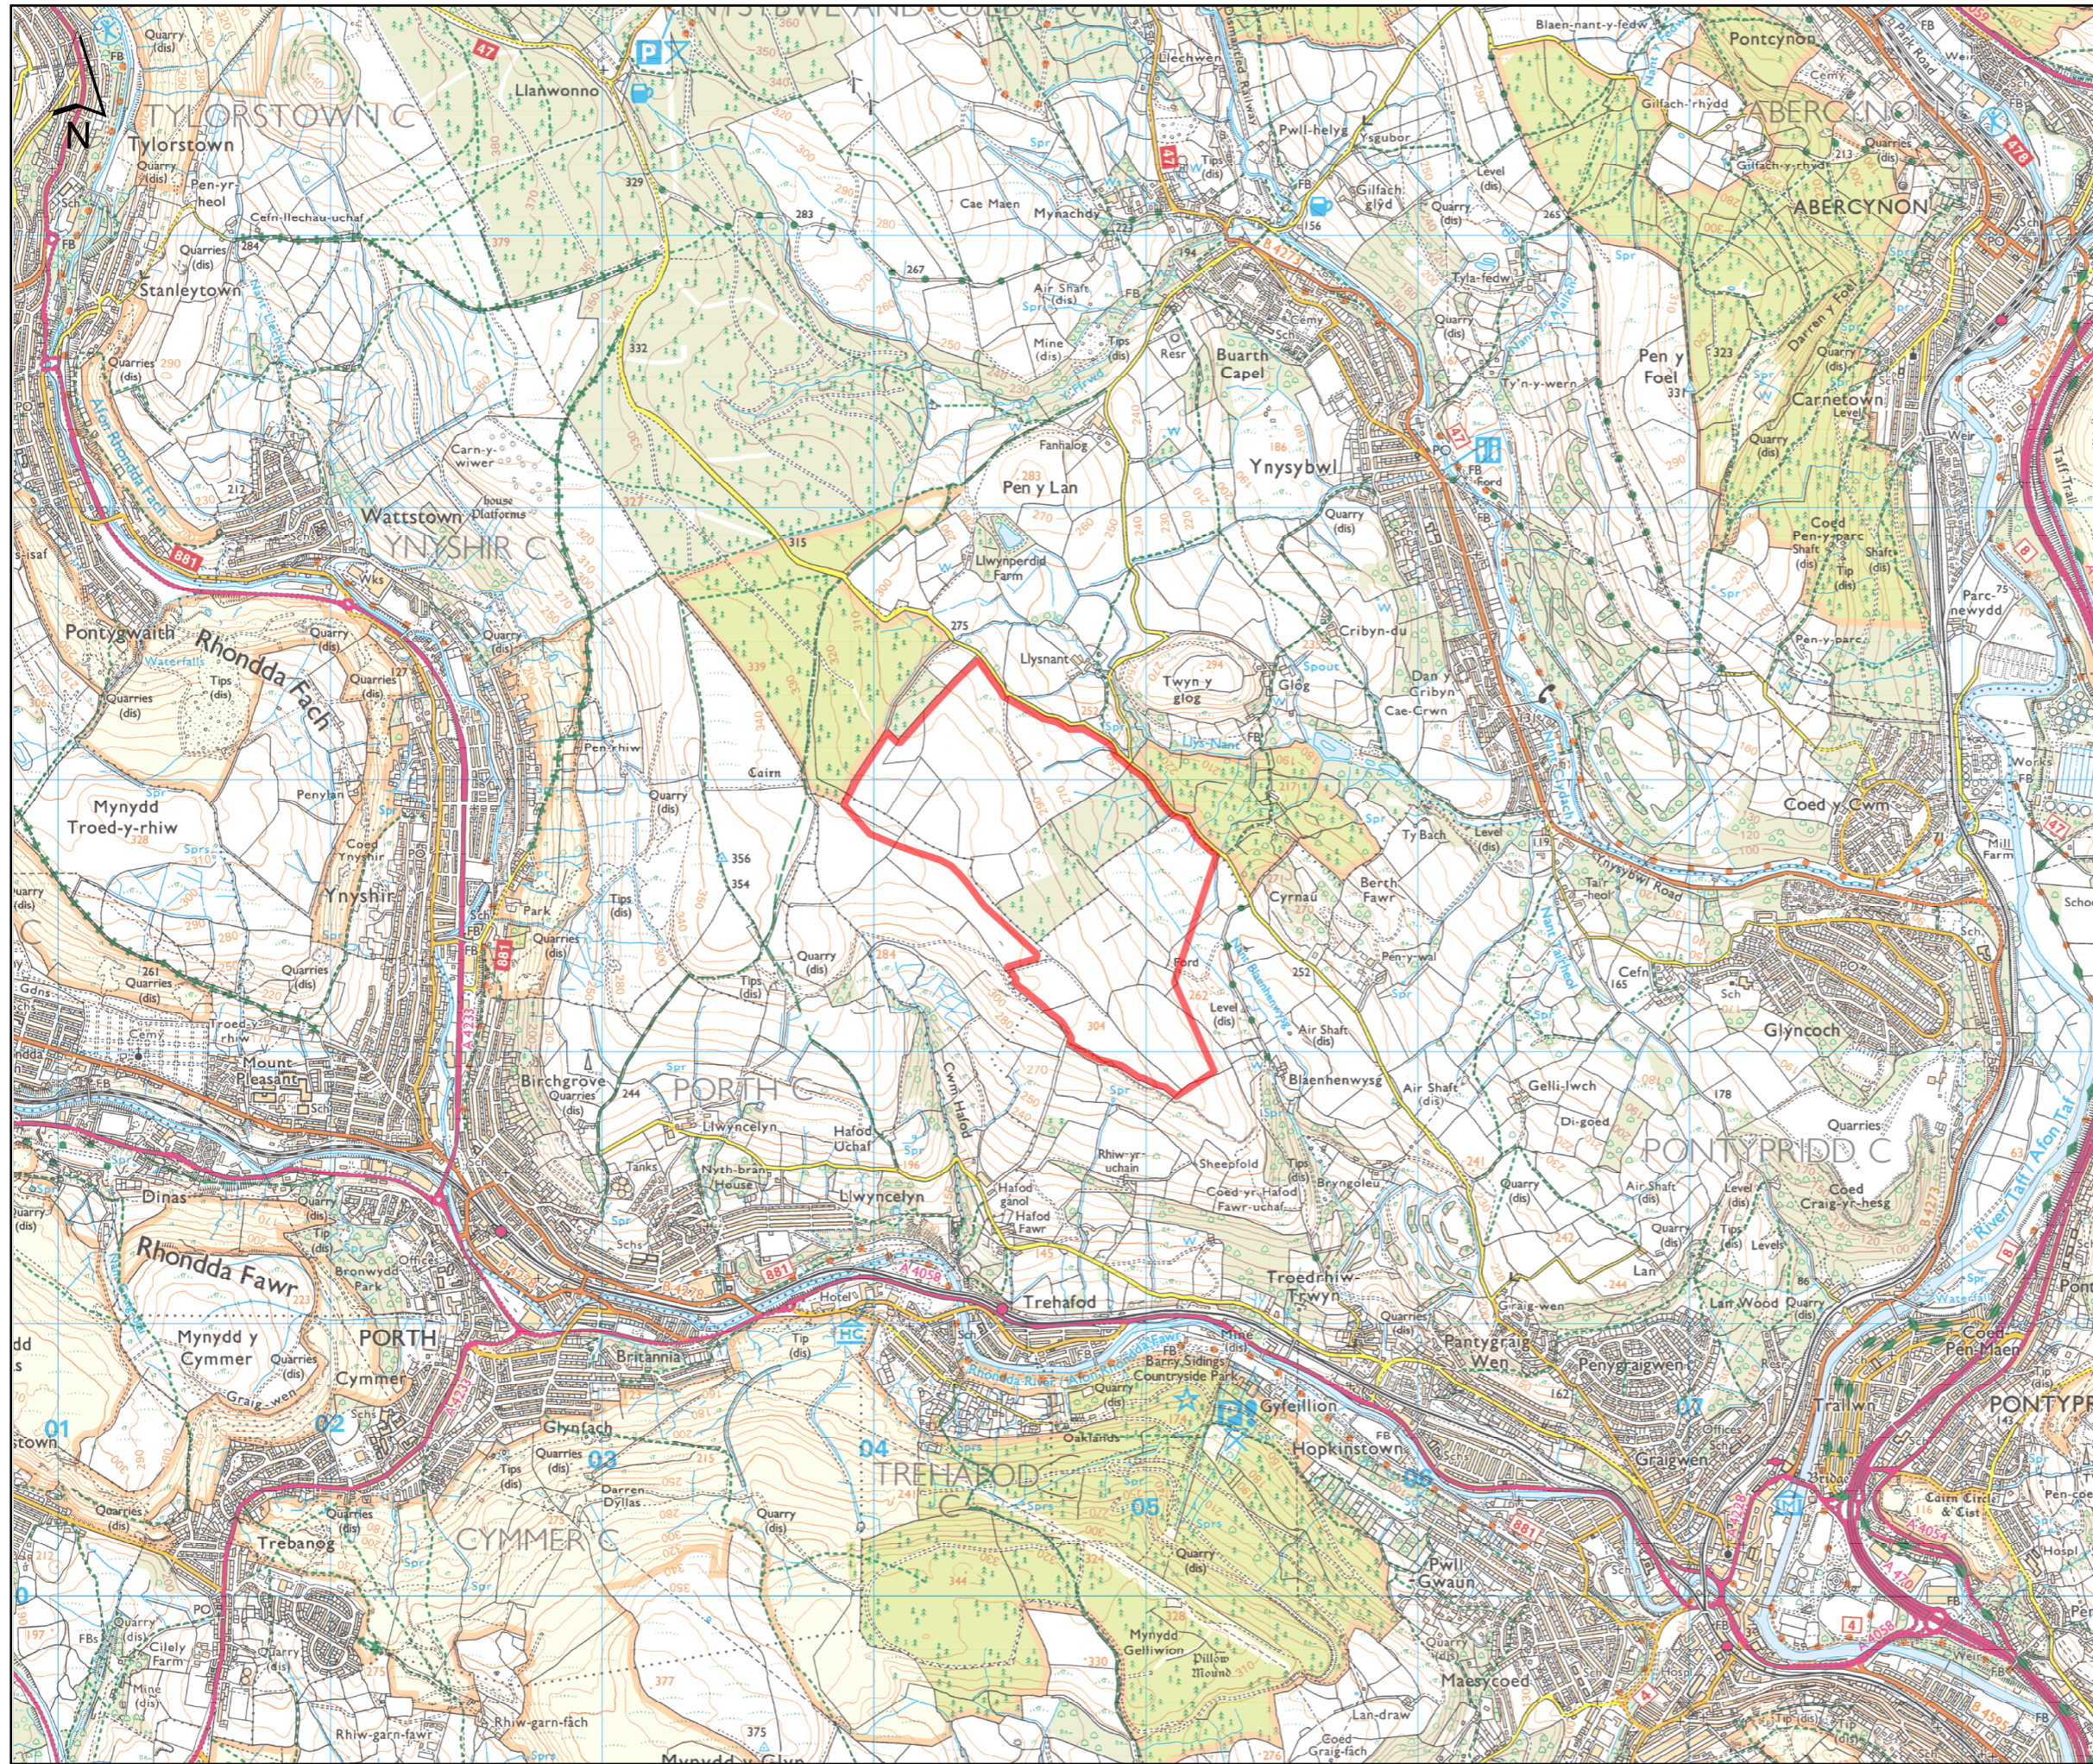
# Llanwonno Energy Project

## Site Location Plan

Scale 1:24,000  
Date: 04/03/25  
Drwg: L05-2a



 Site boundary



© Crown copyright and database rights [2025] Ordnance Survey AC0000808122

Drawing revisions

Client

