


# Llanwonno Energy Project

## Site Layout Plan

Scale 1:7500  
Date: 13/03/25  
Drwg: L05-2b

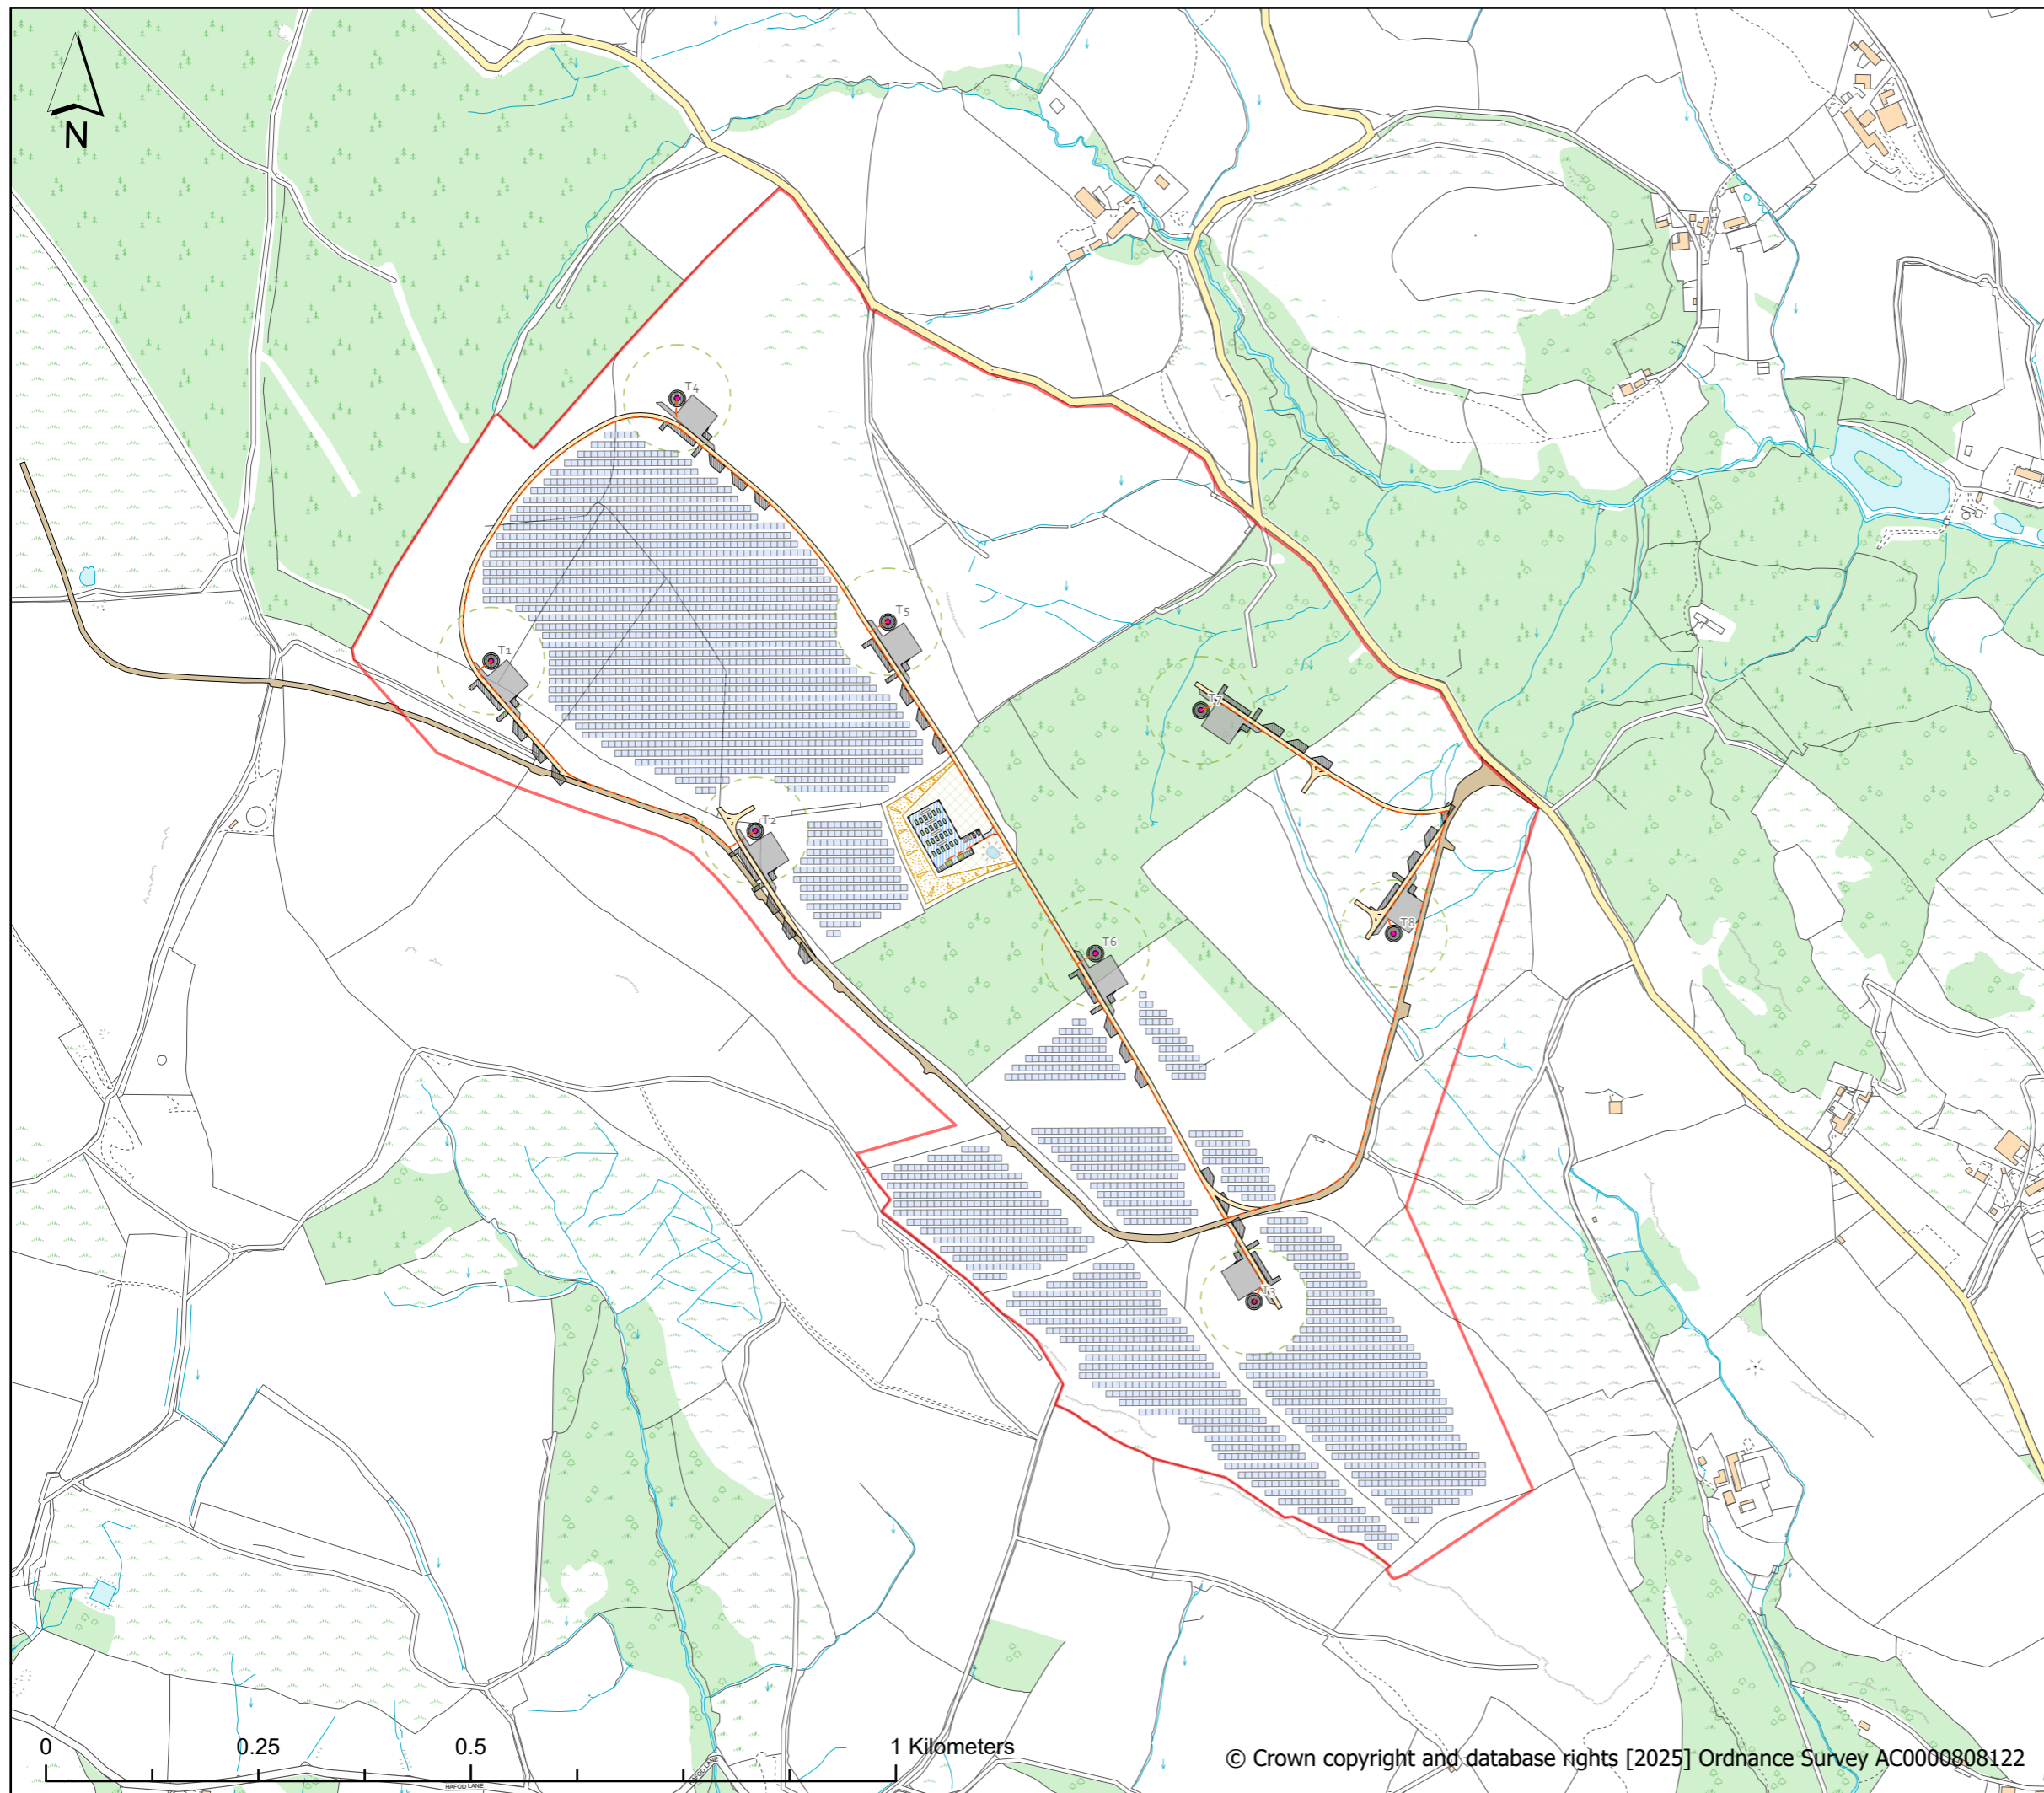

- Site boundary
- Turbine locations
- Temporary hardstanding areas
- Permanent hardstandings
- Turbine blade oversail (126m diameter)
- New access track
- Existing track
- Solar arrays
- Construction compound (to be built over when wind farm completed)
- Battery storage (For details see BESS and substation plan)
- Cable trenches
- ArcGIS
- CutSlope

**Drawing revisions**  
13/03/25 Battery BESS updated with 20ft battery containers and 40ft AC units. GRP substation enclosures and compound redesigned. 25% slope added. Footprint centred in field. Drainage management added.  
13/03/25 Cable trench layer added.

**Client**  
**CENIN**